


ATELJE 1 _ prednja fasada

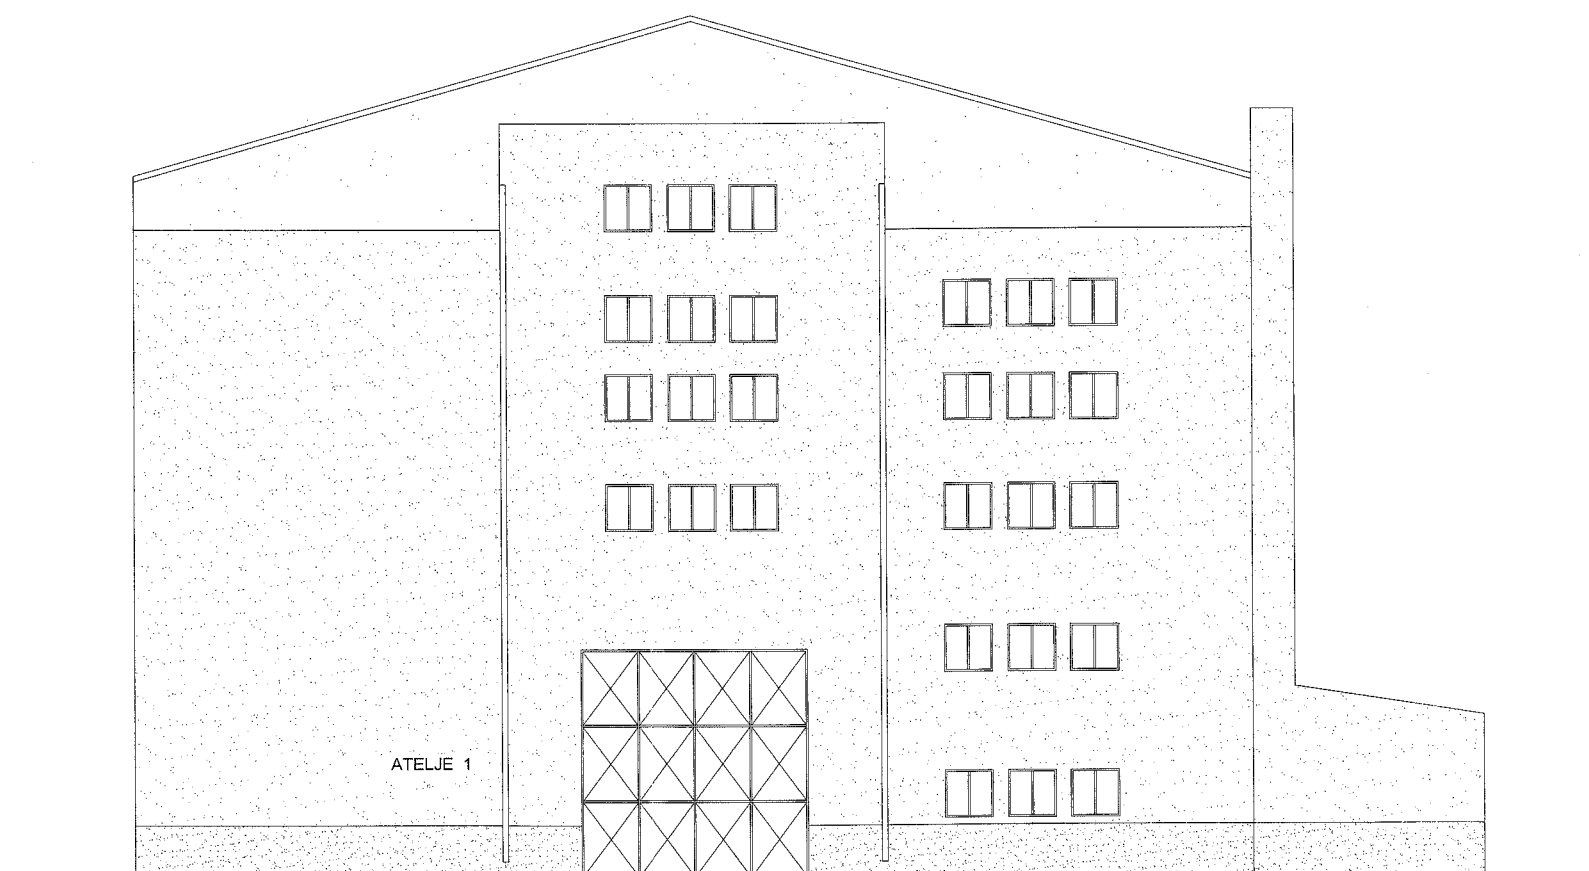

ATELJE 1 bocna fasada
(blok A _ levo krilo)

ATELJE 1
FASADE IZGLEDI

Sudski vestak za gradjevinarstvo
Ljubomir Grbic
M.P.
740-03-01/31/2016-03
Београд

list
A/8

Potpis